


1:1 0 10 20 30 40 50 60 70 80 90 100 110 120 130 140 150 160 170 180 190 200 210 220 230 240 250 260 270 280 290 300

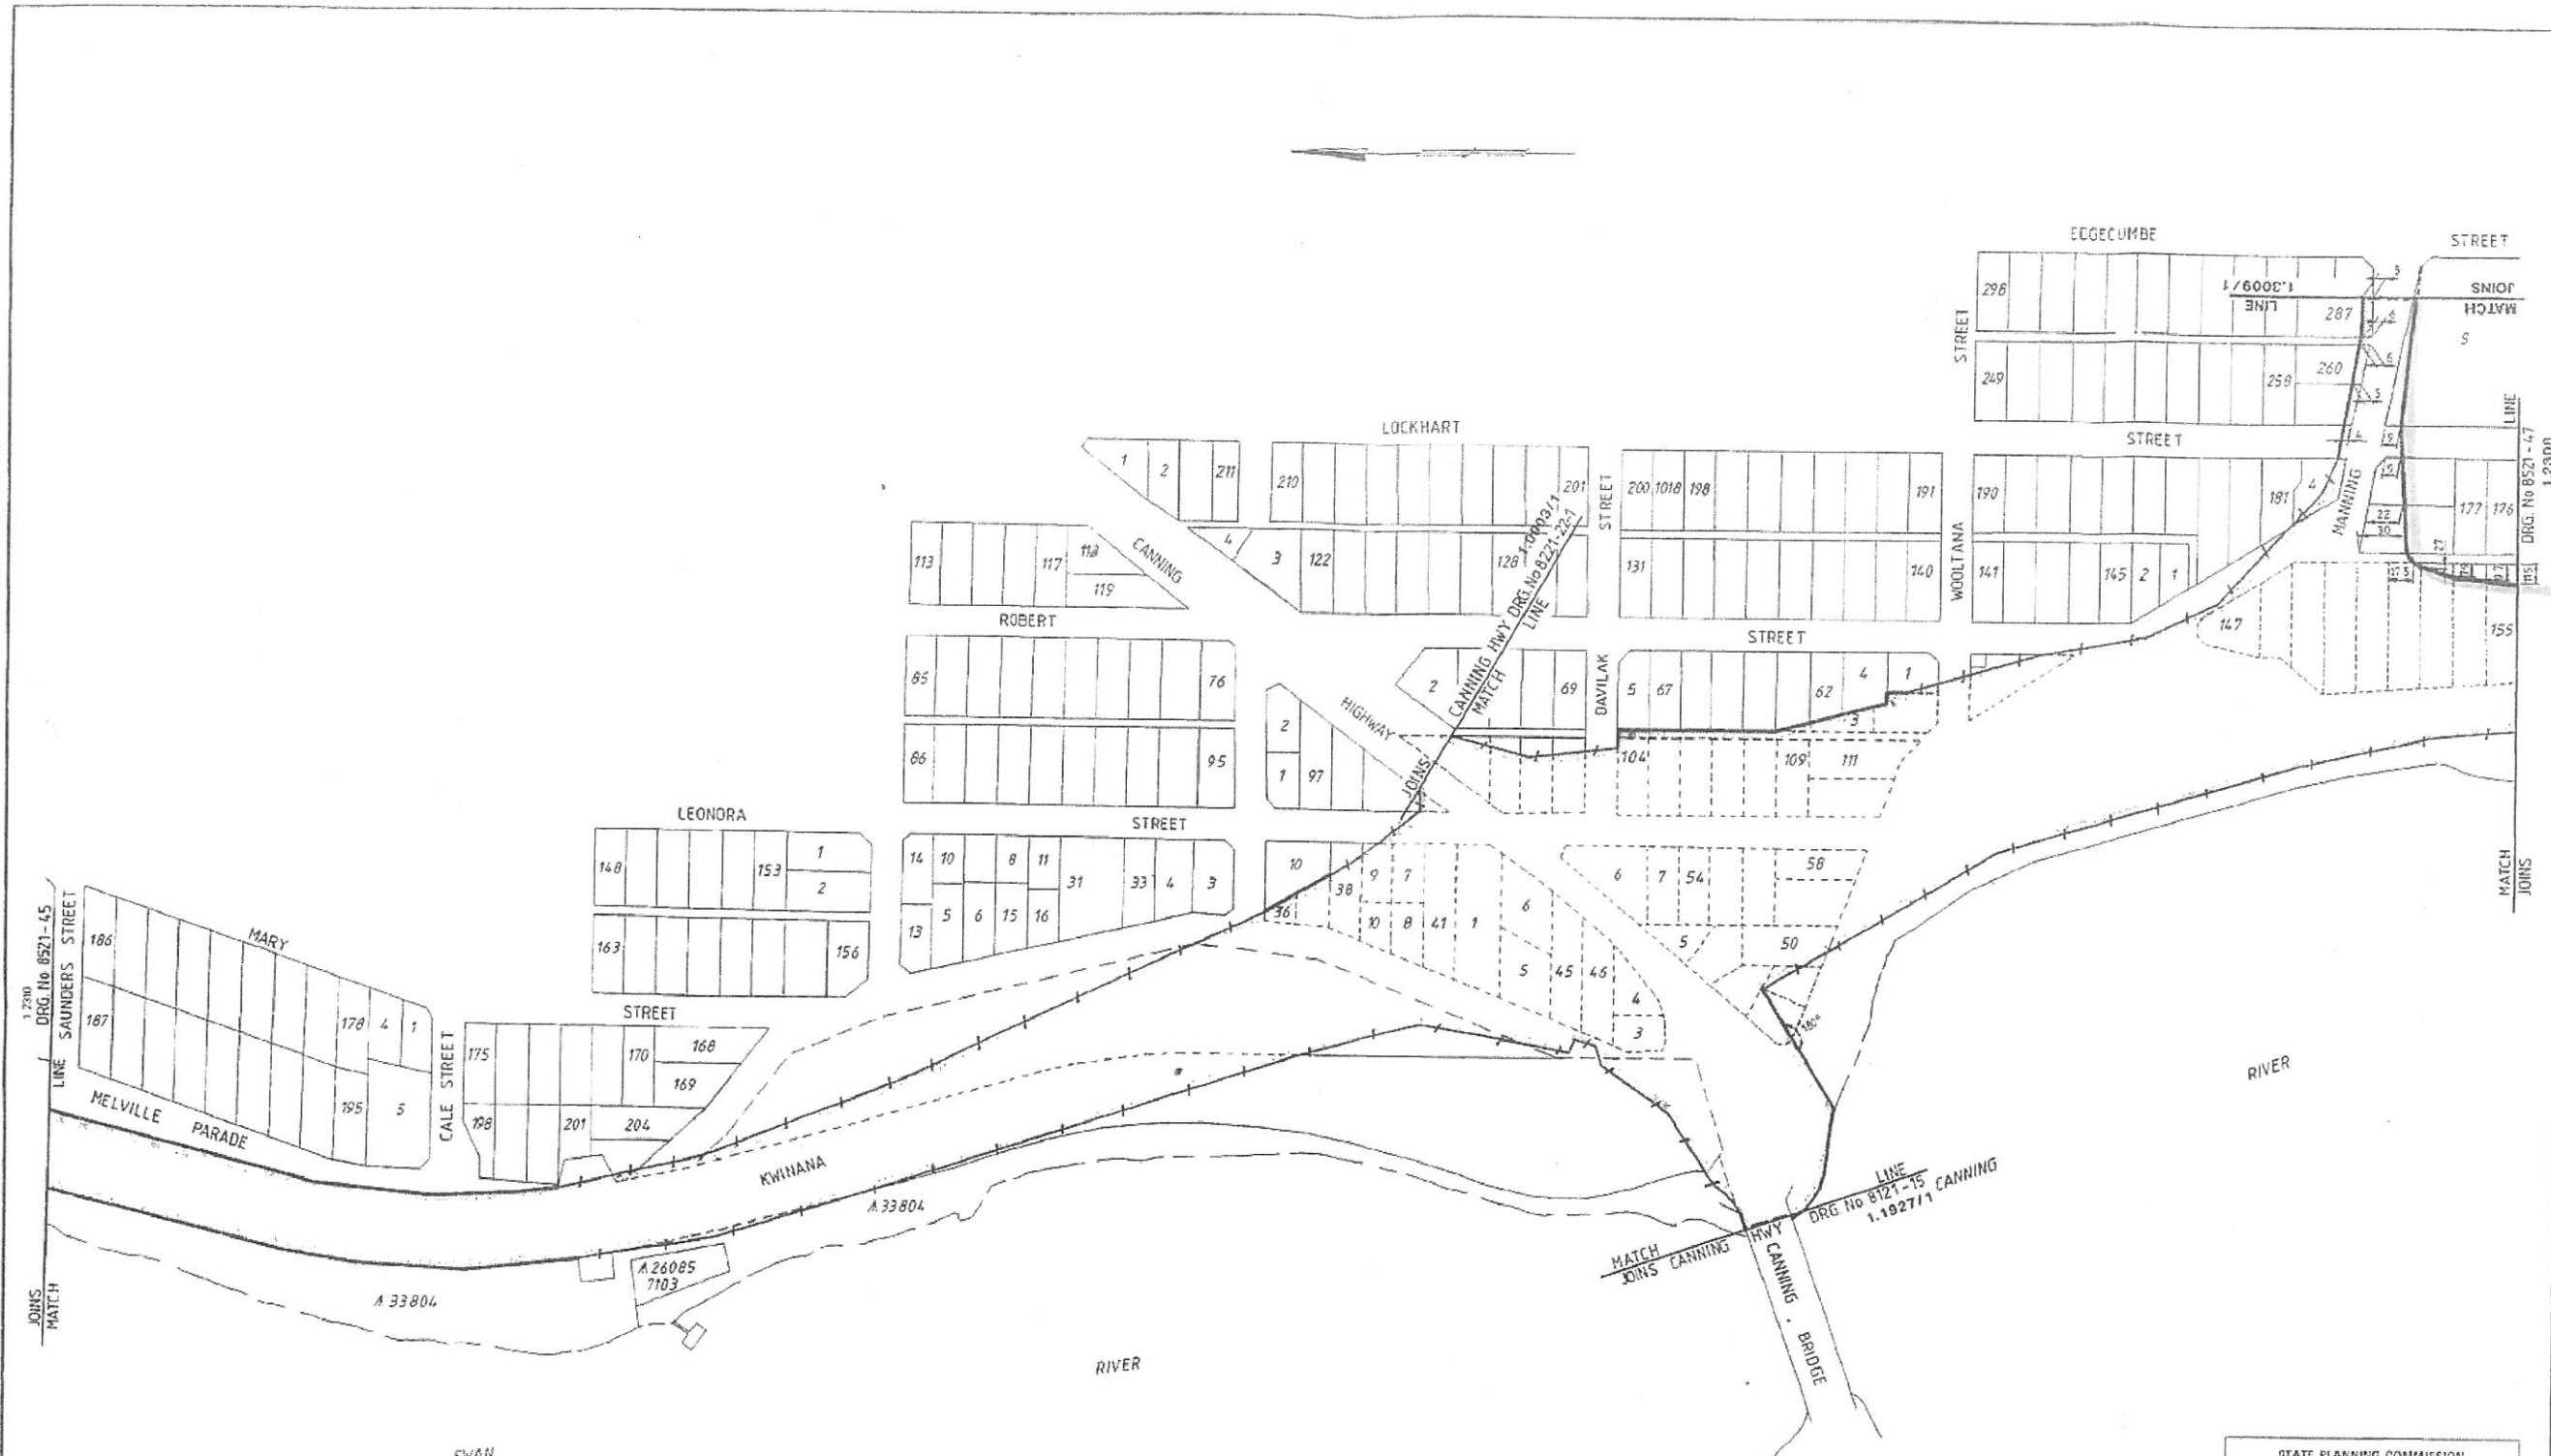

- NOTES**
- 1 DIMENSIONS SUBJECT TO SURVEY
 - 2 FOR CONTROL OF ACCESS SEE DRG Nos 8225-12-1 & 7621-125
 - 3 FOR LAND SCHEDULE SEE DRG Nos 7321-83-1 & 8225-123

LEGEND

NO ACCESS PERMITTED ———

ACCESS PERMITTED SUBJECT TO M.R.D. APPROVAL - - -

EXISTING FENCELINE TO BE SURVEYED - - -

STATE PLANNING COMMISSION

This is to certify that PLAN No. 1.2309 was APPROVED by RESOLUTION of THE COMMISSION at its 23rd meeting held on 19/11/86 Minute No. 23/14/2

Signed: *[Signature]*
Executive Secretary

LEGALLY EFFECTIVE 15/2/86

SUPERSEDES SP.176/2 SP.179

RESERVATION BOUNDARY



KWINANA FREEWAY - MANNING ROAD TO SAUNDERS STREET
CONTROLLED ACCESS HIGHWAY PROPOSED LAND REQUIREMENT

002718PF
1.2309

DRAFTSMAN J. MARCONE
EXAMINED
REVISED
AUTHORISED K. GOODRIBUSCH
EXAMINED
APPROVED
DATE 6/11/88

NORTH
SCALE 1:2500

FILE REF 402/2/1/45
PLAN REF JGD 852/1/45
PLAN 13 18 19
PLAN NO
1.2309